


rev	revision notes	date	drawn	chkd
A	Reconfiguration layout for courtyard elevations	Sept 2012	M.W	RO
B	Reconfiguration of layout following client review	6 Nov 2012	M.W	RO
C	Relocation of lounge window on plot nine	12 Nov 2012	M.W	RO
D	Changes following meeting with BCC on the 19th of November and subsequent instruction from client	27 Nov 2012	M.W	RO
E	Side windows omitted as per planning request on the 6th December	6 Dec 2012	M.W	RO

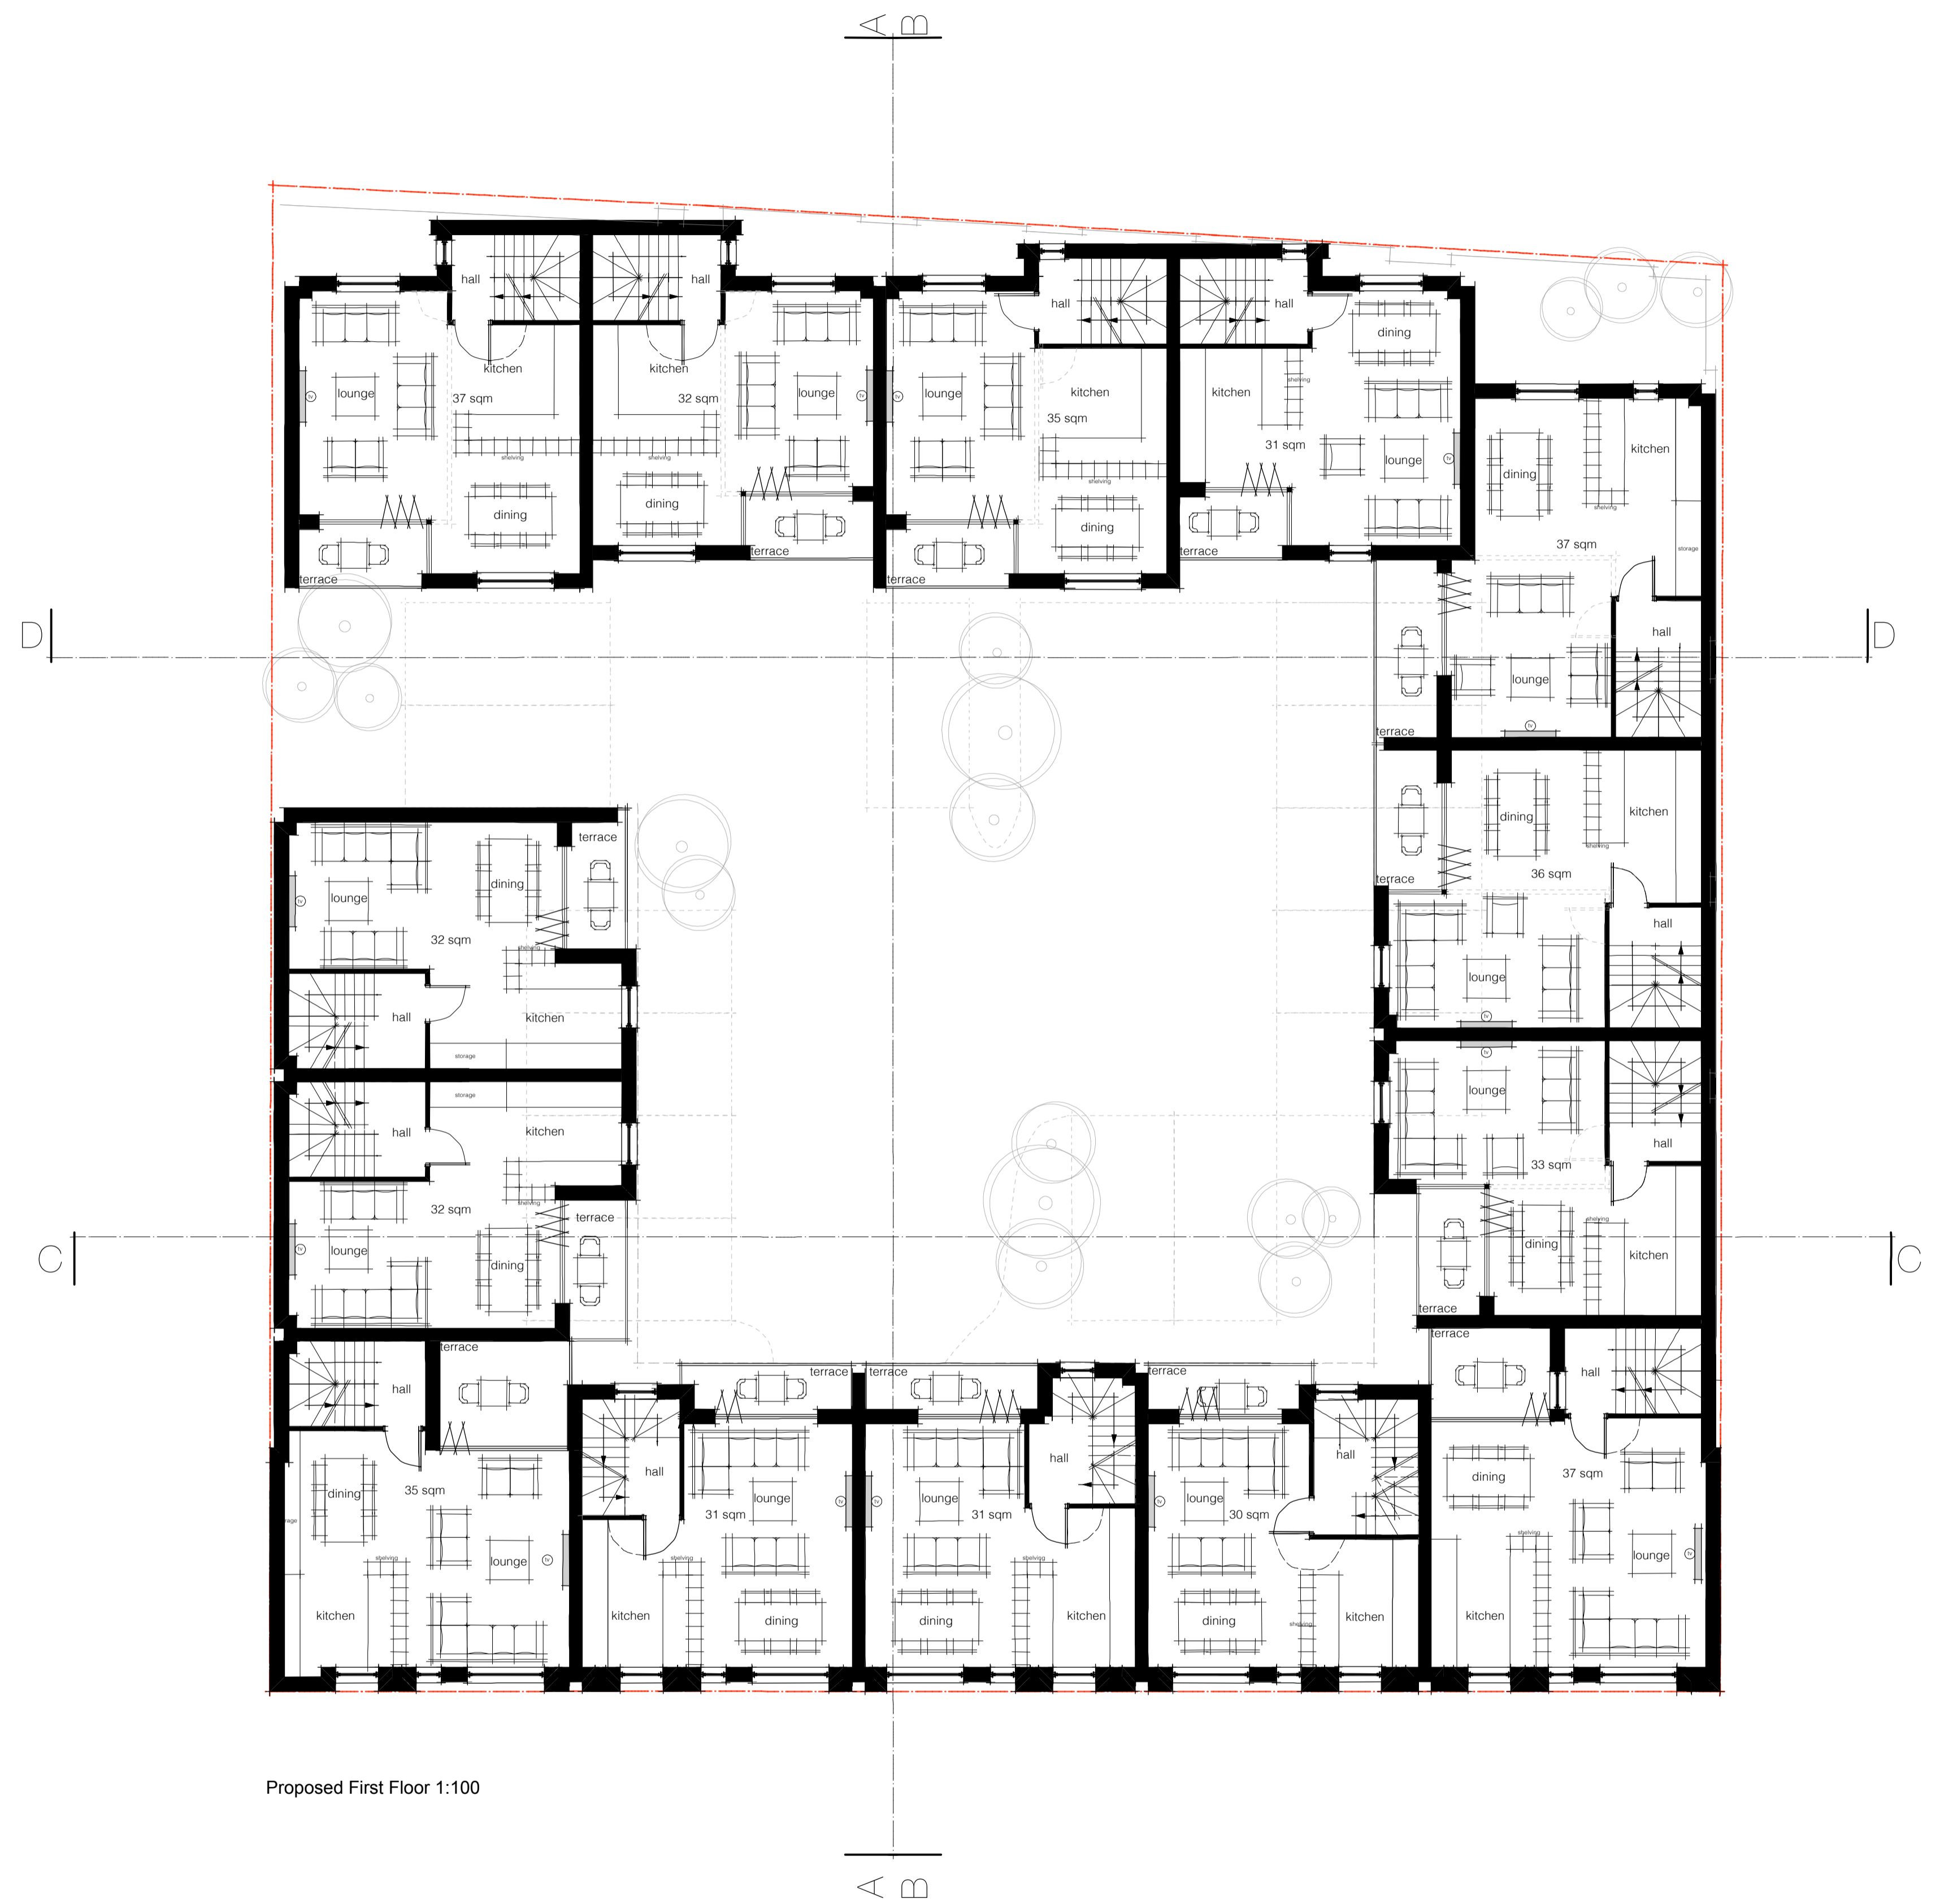

Proposed First Floor 1:100

Scale 1:100

drawing status
PLANNING

job title
45 - 50 Tenby Street North Jewellery Quarter

drawing title
Proposed First Floor Plan

Do not scale from this drawing. All dimensions to be checked and verified by The Contractor on site. Any errors or omissions are to be reported.

date	scale	sheet size	drawn by
July 2012	1:100	A1	GW
job number	drawing number	revision	checked by
11 137	111	E	RO

architecture
urban design
planning
interiors

